











GAS FIRE PIT WITH MUSKOKA CHAIRS

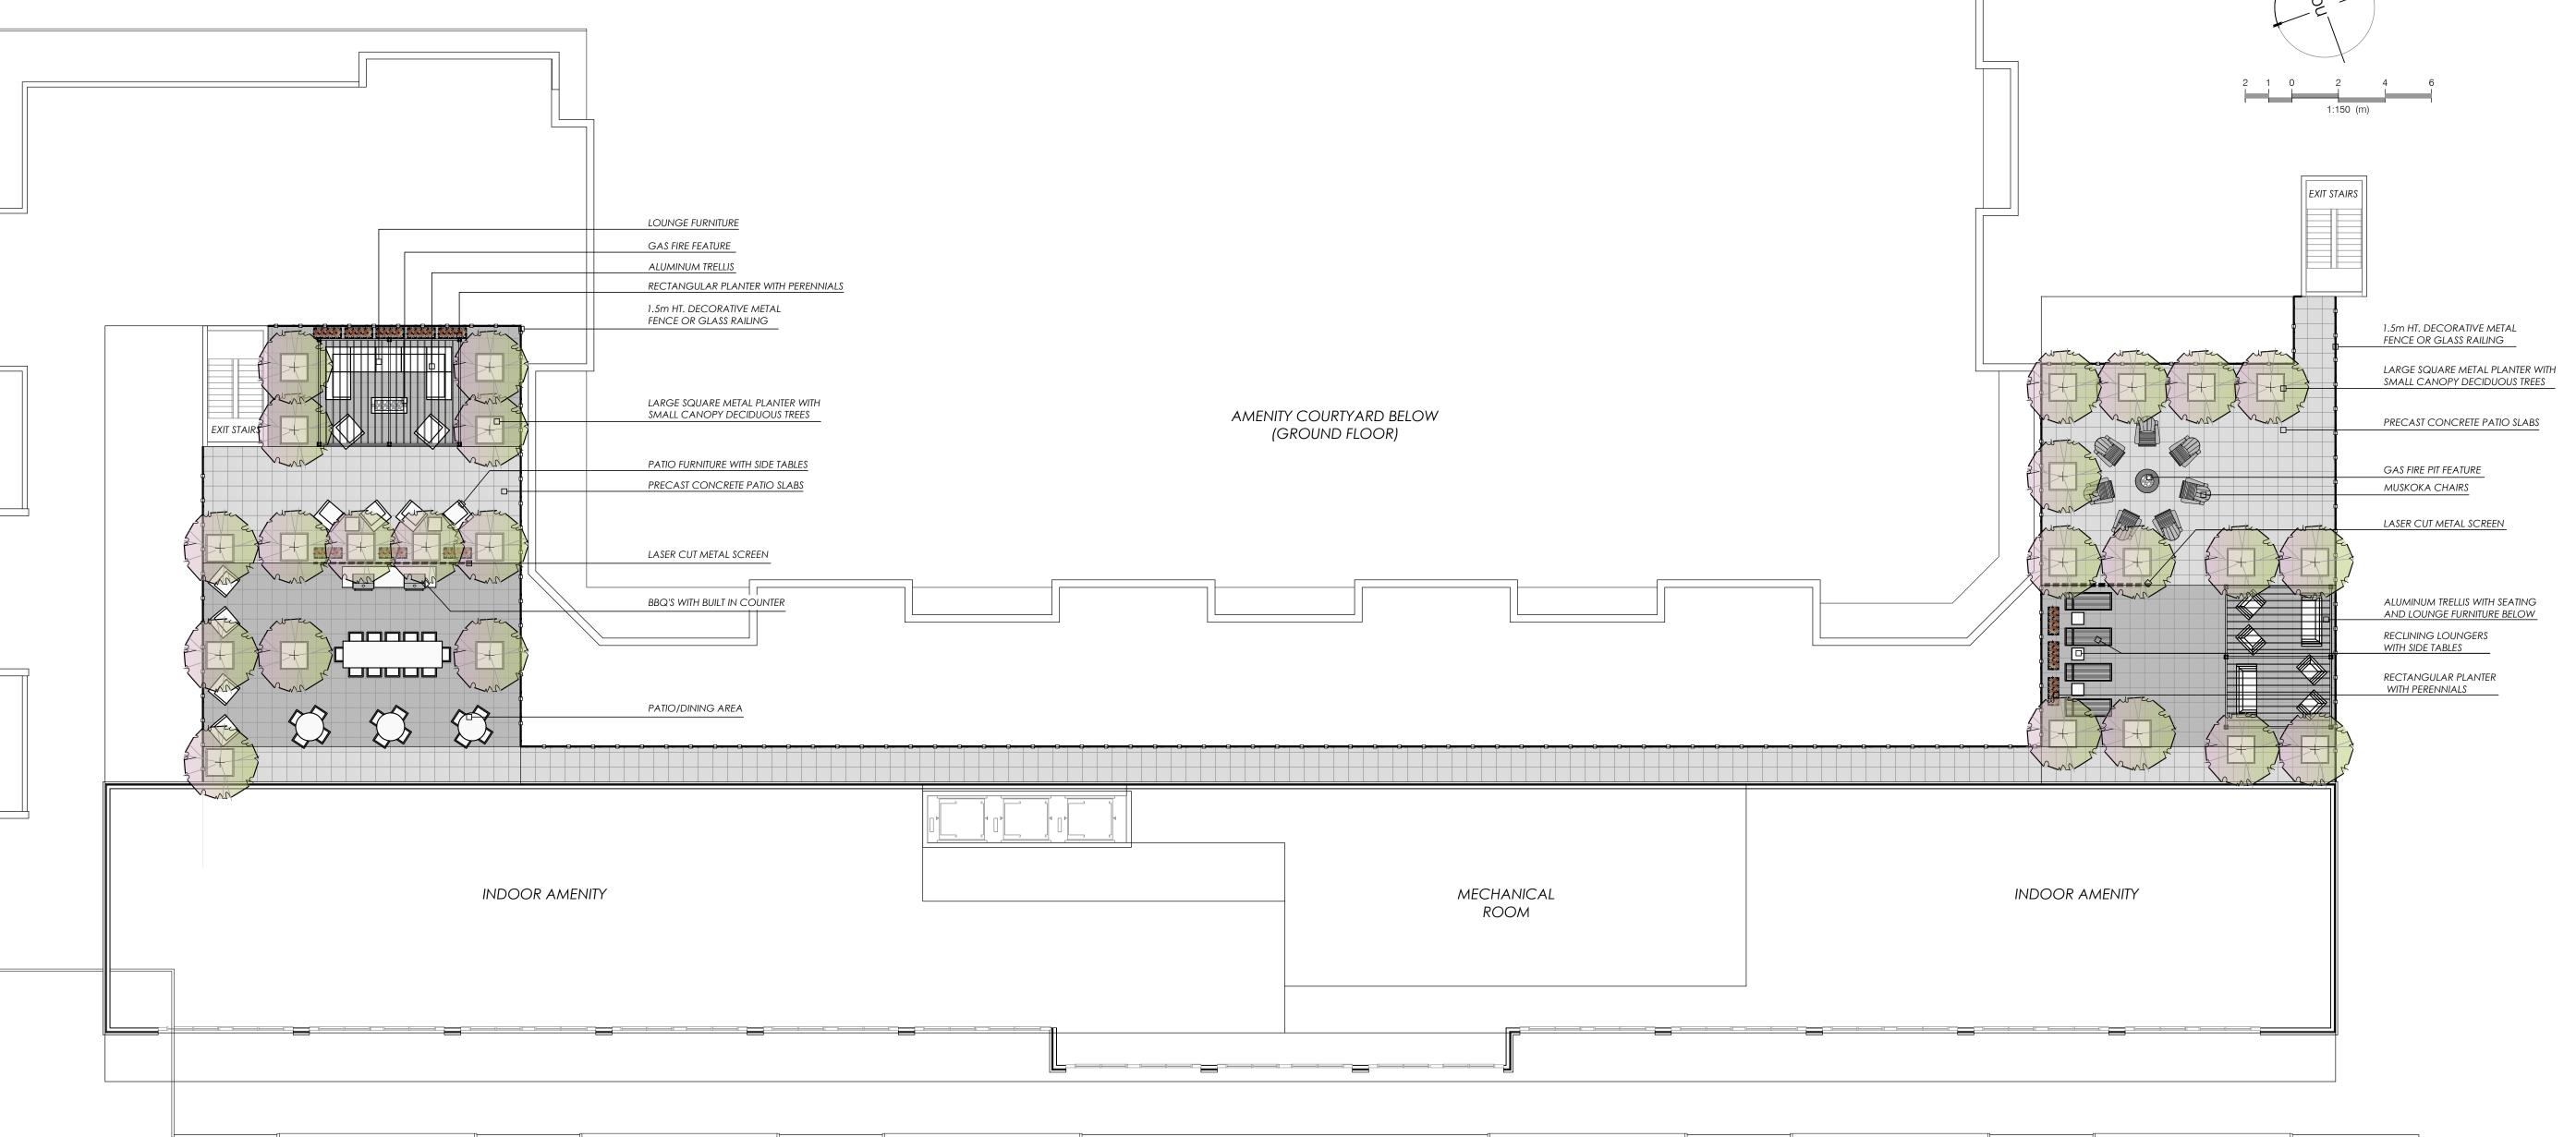



LARGE METAL PLANTERS WITH DECIDUOUS TREES RECTANGULAR METAL PLANTERS WITH PERENNIALS



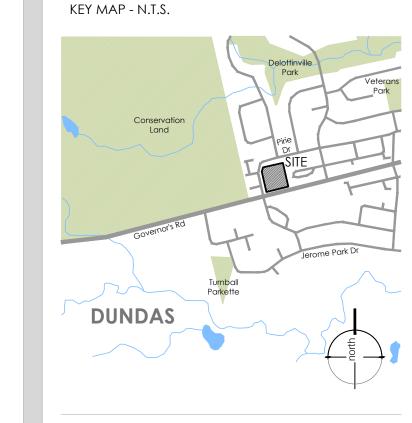

LEGEND

proposed deciduous tree in planter

proposed perennial in planter

proposed 1.5m HT. decorative metal fence or glass railing

proposed laser cut decorative metal screen

precast concrete unit pavers

NOT FOR CONSTRUCTION
ISSUED FOR REVIEW & COMMENTS ONLY

REVISIONS/ SUBMISSIONS

DATE DESCRIPTION

1 2020-08-19 Issued for client review
2 2020-10-01 Issued for client review
3 2020-10-13 Issued for submission

4 2020-12-07 Issued for client review

FGL Pirie Inc.

MUNICIPALITY

City of Hamilton

Retirement Residence 125 Pirie Drive Hamilton (Dundas)

MUNICIPAL FILE NUMBER

Rooftop Concept

adesso design inc.

landscape architecture



218 Locke Street South, 2nd Floor Hamilton, ON L8P 4B4 t. 905.526.8876 www.adessodesigninc.ca